




Parc Ave.

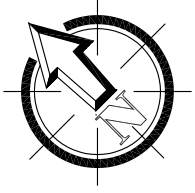

Van Horne Ave.

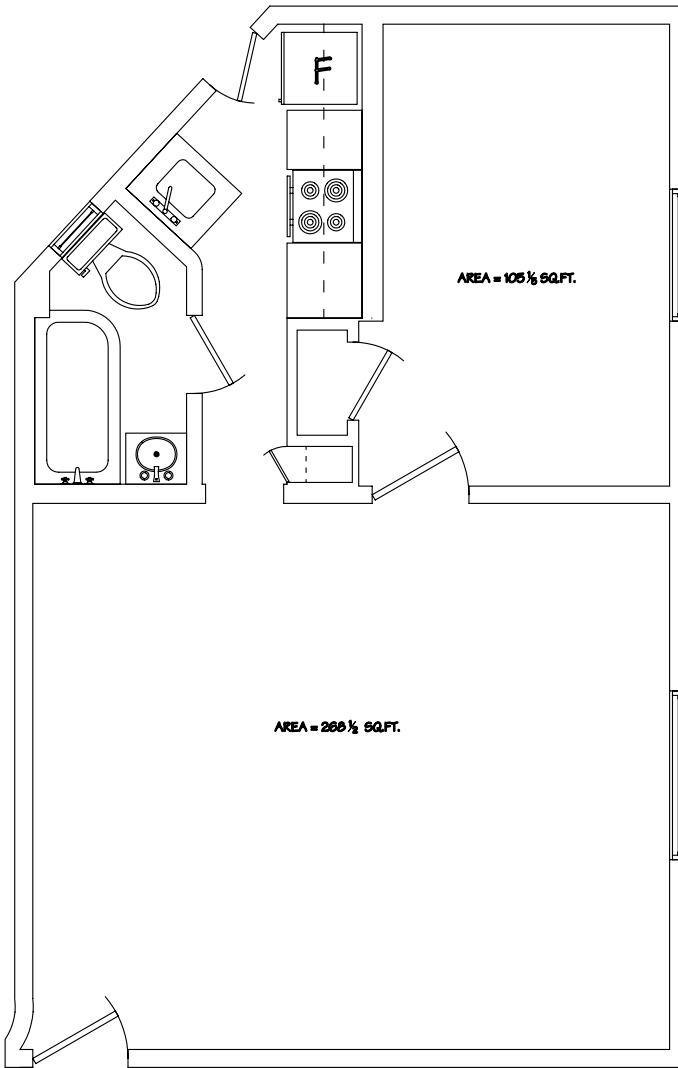

Bernard Ave.

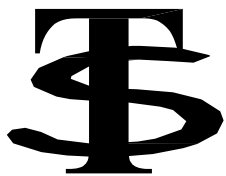

Silver Tractors

David Gordon

Architectural Technologist

Project Name:

5998 Parc Ave.
-Floor Plans-

Scale:

3/16" = 1'-0"

Date:

Dec. 24, 2003

Drawn By:

David Gordon

Revision No.:

0002

Drawing Name:

App. 4

Drawing No.

A2